


Martin W. Kappel Theater
 Chenango County Council of the Arts
 27 West Main St, Norwich, NY
 607-336-2787 - chenangoarts.org

PROD Technical information		
TITLE Theater interfaces (1 of 2)		
SCALE Custom	DATE 8/17/10	REV B

Drawing description

This drawing illustrates the locations of system interfaces including lighting circuits, microphone inputs, auxiliary outputs, Telex drops, DMX inputs, and AC power outlets. See *Theater interfaces (2 of 2)* for interfaces in the house.

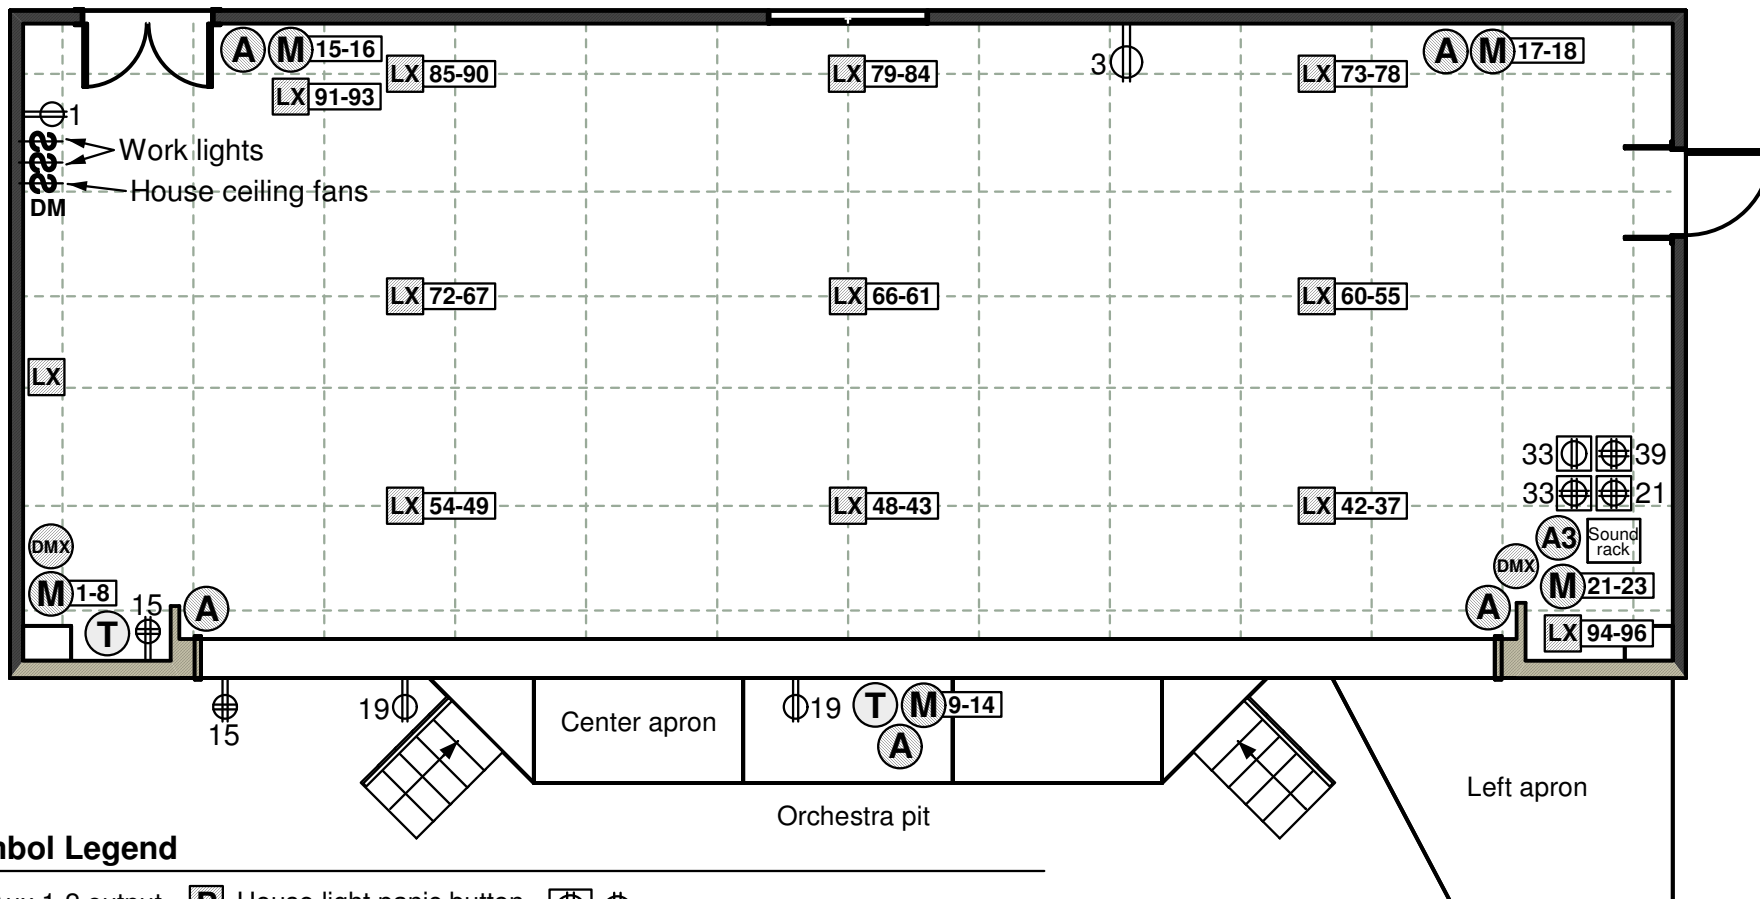

Symbol Legend

- (A)** Aux 1-2 output **(P)** House light panic button Duplex outlets (floor and wall)
- (A3)** Aux 3 output **(LX)** Lighting controls Quadplex outlets (floor and wall)
- (T)** Telex drop **(LX 25-30)** Lighting circuits **\$** Switch **\$^{DM}** Dimmer switch
- (M 1-8)** Microphone inputs **(DMX)** DMX/RFU input

Note: Lighting circuits 37-90 are at grid height while 91-96 are stage level wall boxes
Note: The numbers next to the duplex and quadplex outlets are the circuit breaker numbers, the breakers are located in a panel near the work light switches USR

B	Added missing Aux output	8/17/10	MAG
A	Added revision history	8/28/08	MAG
REV	DESCRIPTION	DATE	APPROVED
REVISION HISTORY			